

EXISTING FIRST FLOOR PLAN

1 **EXISTING FIRST FLOOR MAIN TERMINAL**
SCALE: NTS

Existing Level One

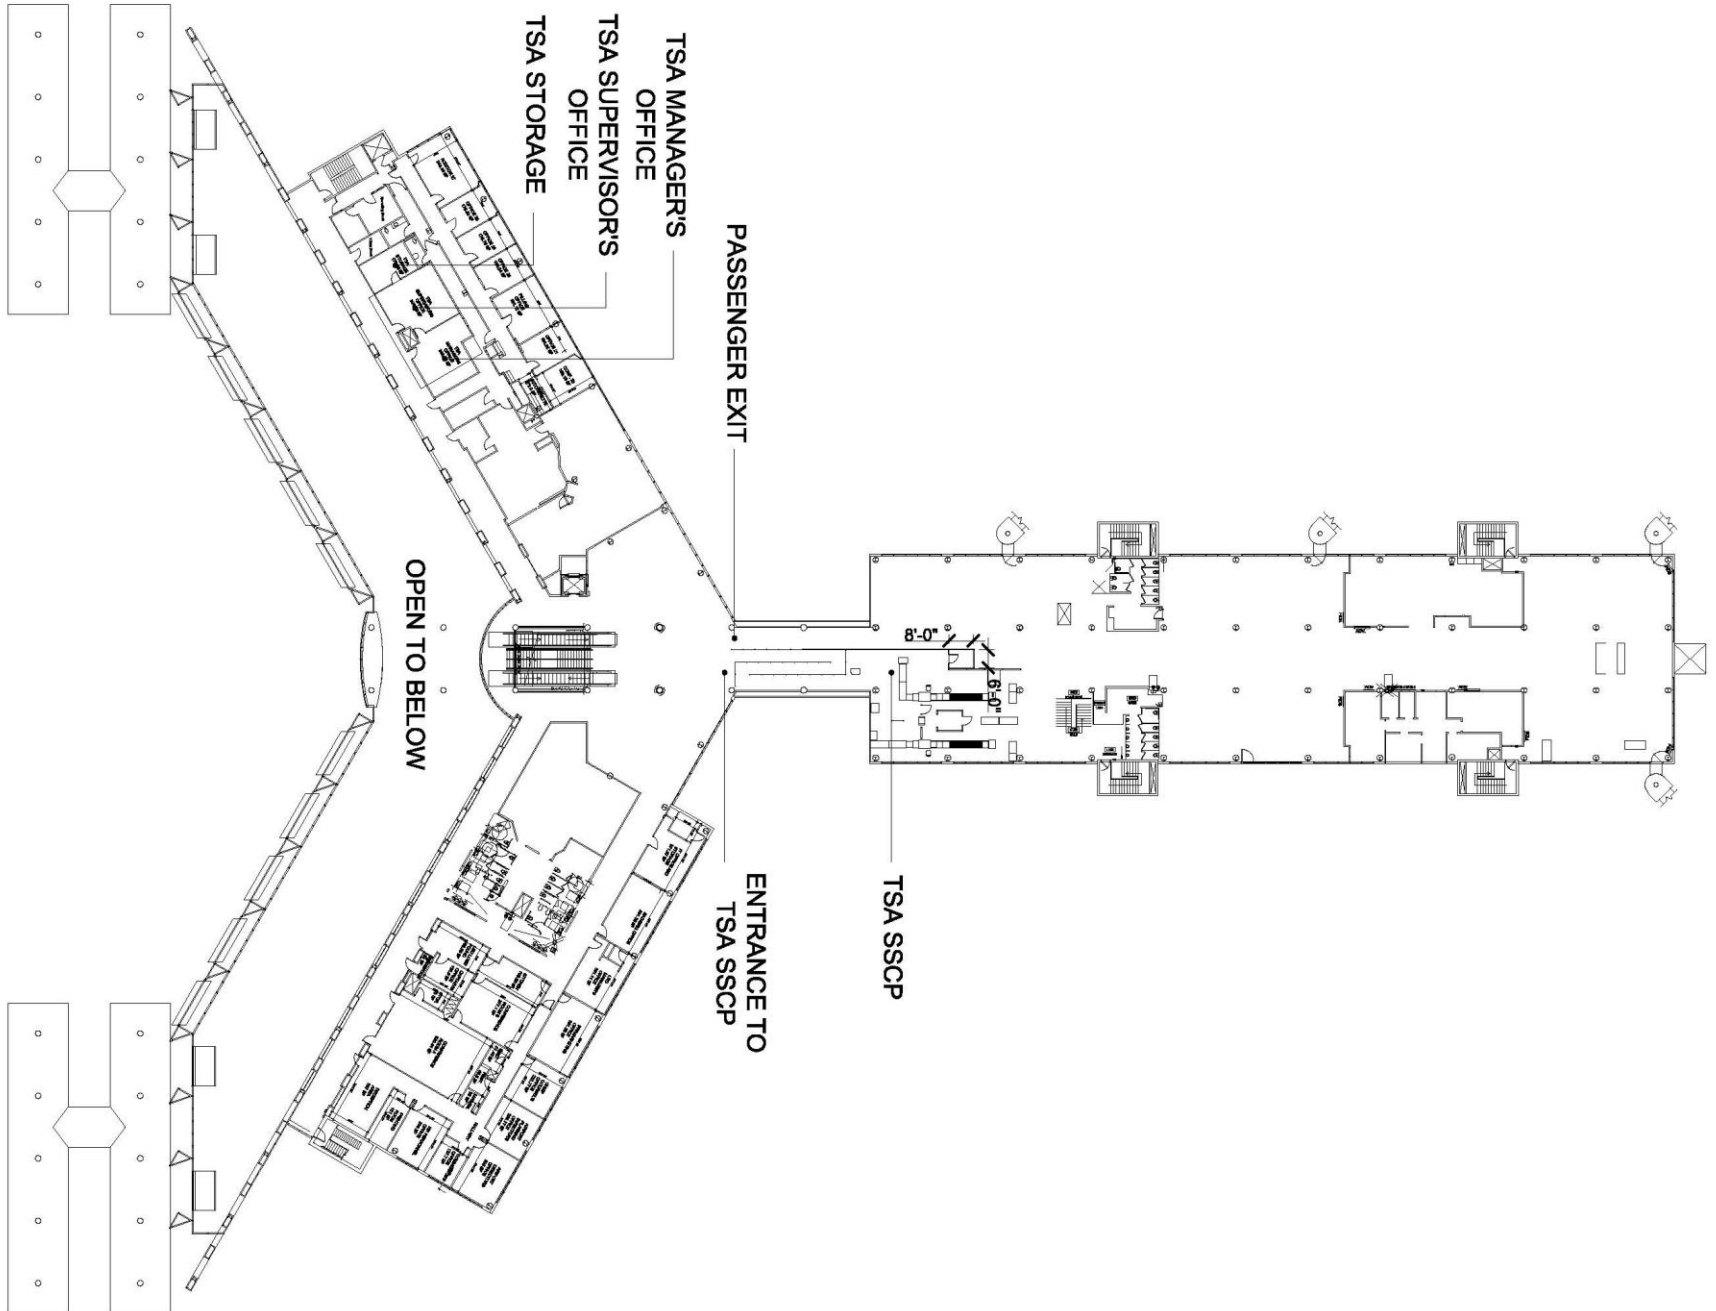
Issue:

Client:
**Roanoke Regional
Airport
Commission**

No.	Date	By	Description

LEGAL NOTICE: ALL TOLERANCES OR ADDITIONS TO THIS DRAWING IS IN ACCORDANCE OF VIRGINIA COMMON LAW ARTICLE 146, SECTION 7200 AND ARTICLE 147, SECTION 7307. THESE PLANS ARE COPYRIGHT PROTECTED. ©

ROA Terminal
1st Level



1 EXISTING SECOND FLOOR MAIN TERMINAL
SCALE: NTS

Existing Level Two


Owner:

Client:
**Roanoke Regional
Airport
Commission**

No.	Date	By	Description

LEGAL NOTICE: ALL TOLERANCES OR ADDITIONS TO THIS DRAWING IS IN ACCORDANCE OF VIRGINIA COMMON LAW ARTICLE 146, SECTION 7200 AND ARTICLE 147 SECTION 7307, THESE PLANS ARE COPYRIGHT PROTECTED. ©

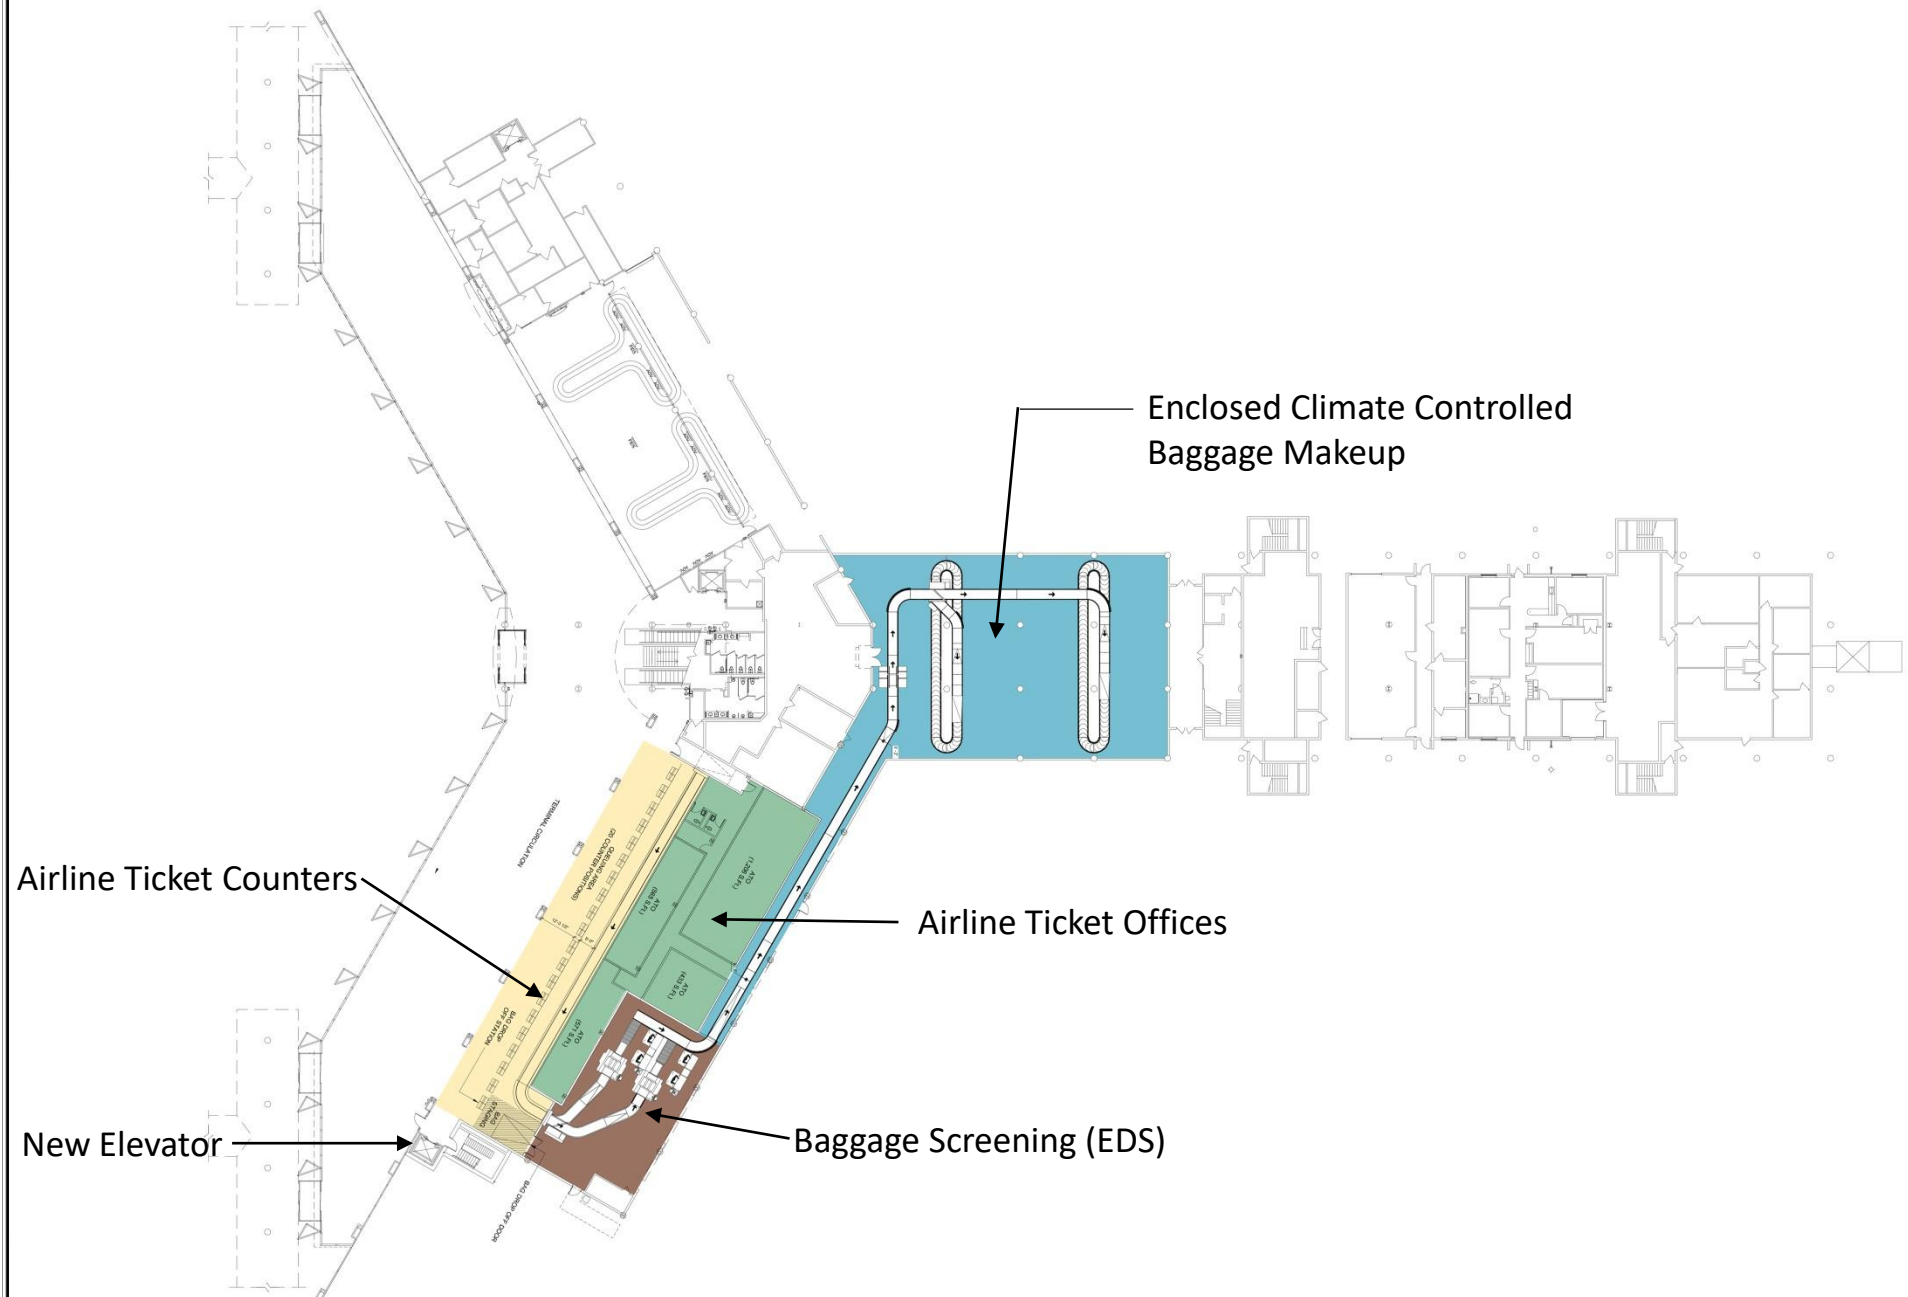ROA Terminal
2nd Level



Stamp:

Client:
**Roanoke Regional
Airport
Commission**

No.	Date	By	Description

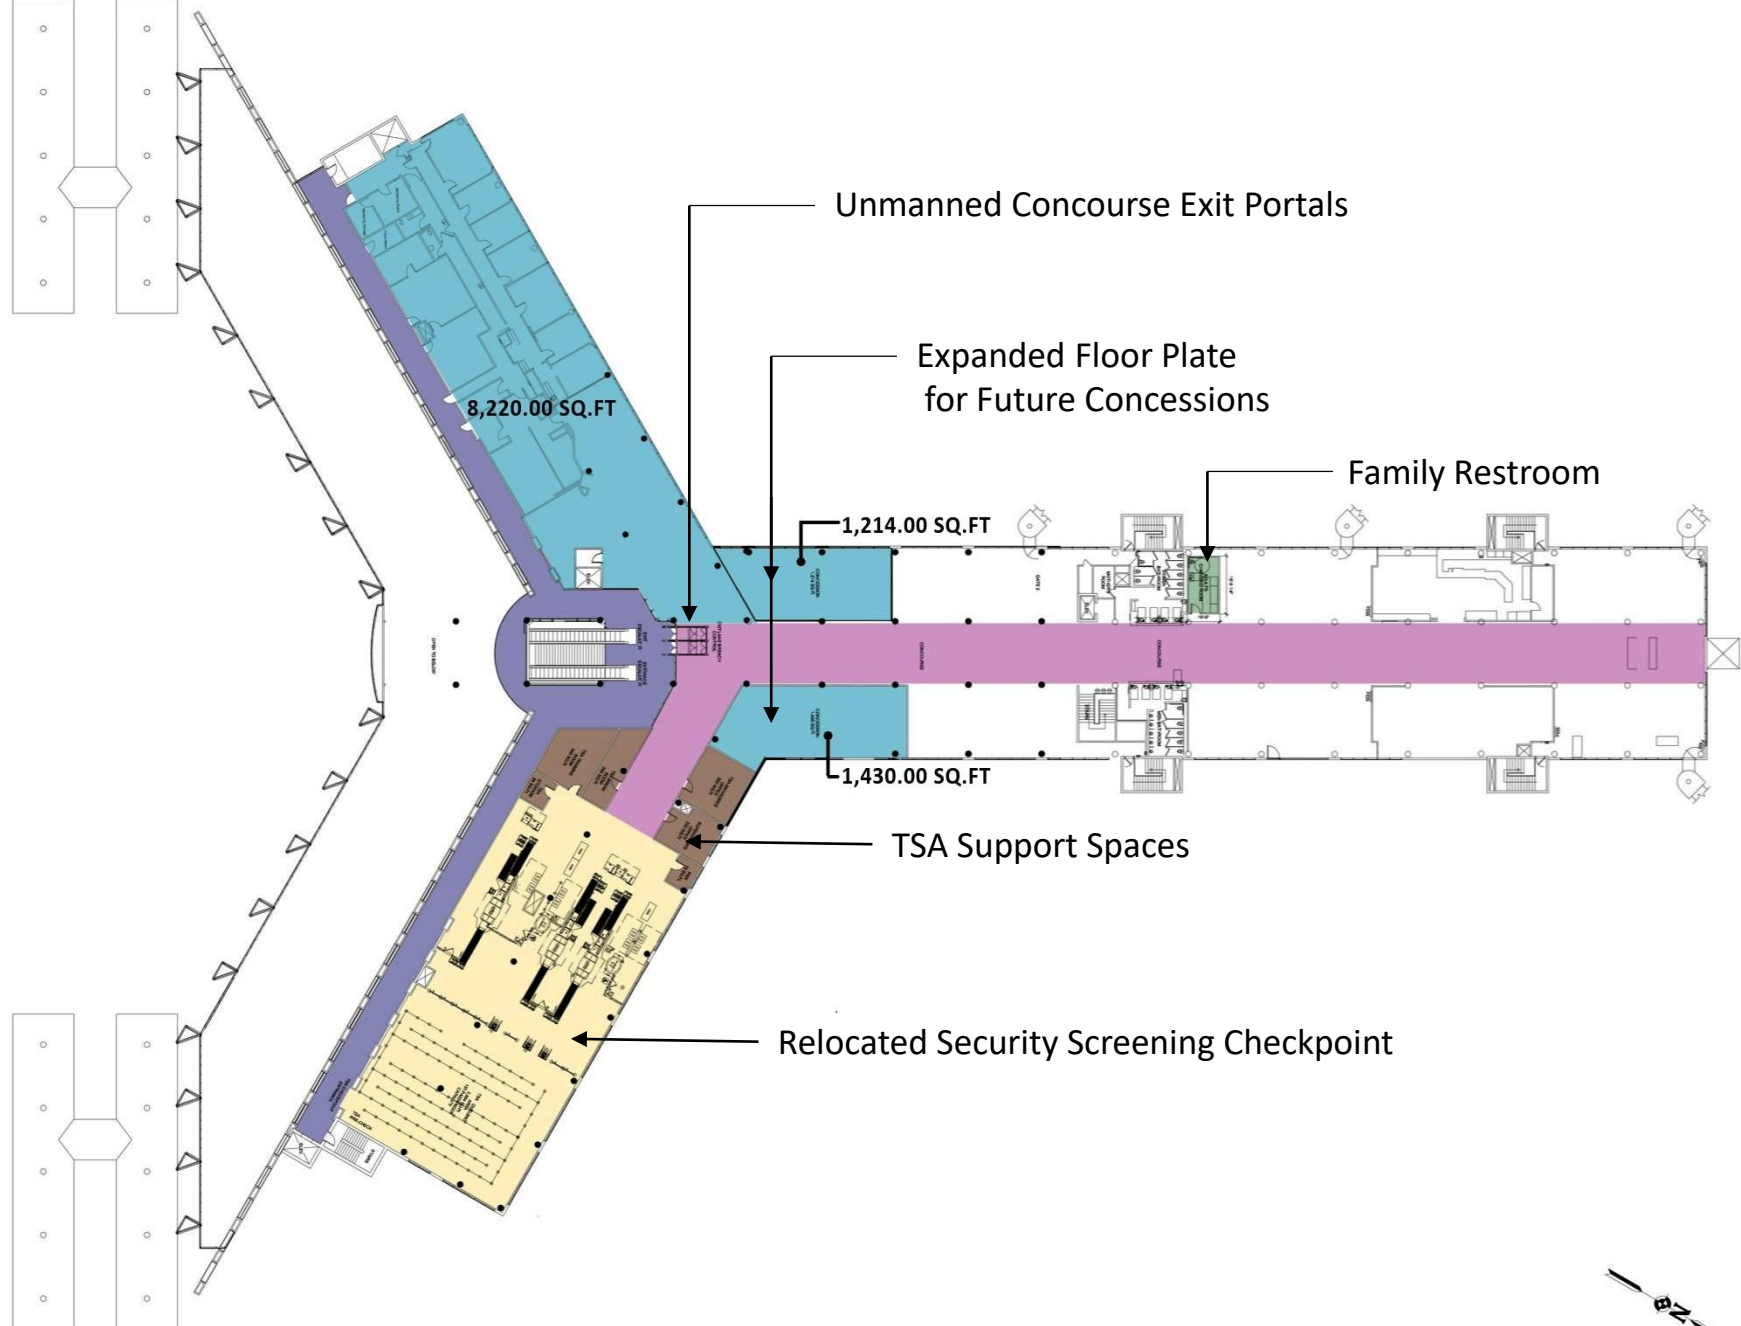
UNAUTHORIZED ALTERATIONS OR ADDITIONS TO THIS DRAWING IS IN VIOLATION OF STATE EDUCATION LAW ARTICLE 145, SECTION 7205 AND ARTICLE 147 SECTION 7307, THESE PLANS ARE COPYRIGHT PROTECTED. ©

1 FIRST FLOOR MAIN TERMINAL - PHASE 2
EDS/TSA RELOCATION SCALE: NTS

LEGEND

- AIRLINE CHECK-IN
- AIRLINE OFFICES
- BAGGAGE ROOM
- MAKEUP AREA

Level One Concept



Unmanned Concourse Exit Portals

Expanded Floor Plate
for Future Concessions

Family Restroom

8,220.00 SQ.FT

1,214.00 SQ.FT

1,430.00 SQ.FT

TSA Support Spaces

Relocated Security Screening Checkpoint

1 SECOND FLOOR MAIN TERMINAL - PHASE 1
TSA CHECKPOINT RELOCATION SCALE: NTS

LEGEND

	TSA SSCP		NON-SECURED CIRCULATION
	TSA OFFICE SPACES		CONCESSIONS
	SECURED CIRCULATION		BATHROOMS

Level Two Concept


Scale:

Client:
**Roanoke Regional
Airport
Commission**

No.	Date	By	Description

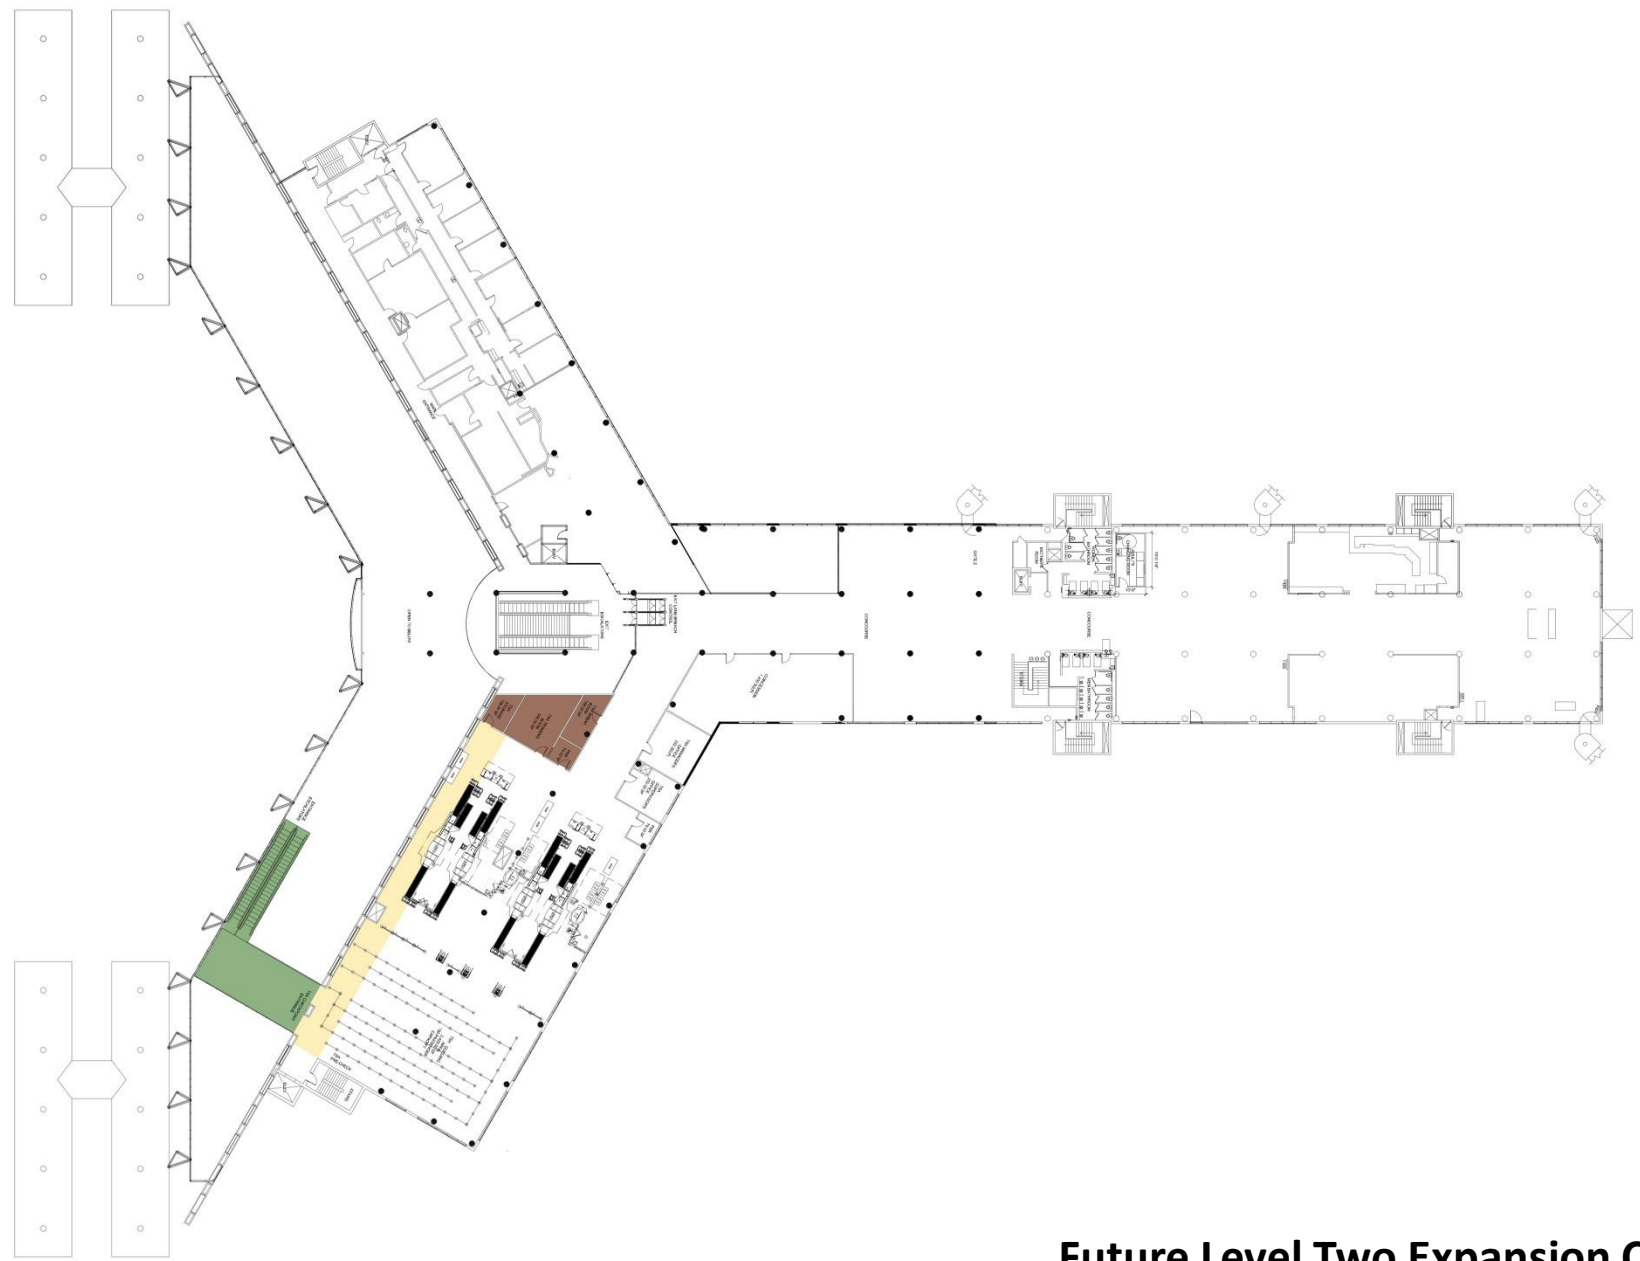LIMITED/NO WARRANTIES OR CONDITIONS ON THIS DRAWING. AS IN VIOLATION OF STATE EDUCATION LAW ARTICLE 14C SECTION 2209 AND ARTICLE 147 SECTION 2307, THESE PLANS ARE COPYRIGHT PROTECTED. ©





Stamp:

Client:
**Roanoke Regional
Airport
Commission**

No.	Date	By	Description

UNAUTHORIZED ALTERATIONS OR ADDITIONS TO THIS DRAWING IS IN VIOLATION OF STATE STATUTE AND ARTICLE 145, SECTION 7209 AND ARTICLE 147 SECTION 7307, THESE PLANS ARE COPYRIGHT PROTECTED. ©

Future Level Two Expansion Concept

1 FIRST FLOOR MAIN TERMINAL - PHASE 3
TSA CHECKPOINT CIRCULATION ENHANCEMENT SCALE: NTS

LEGEND





	TSA SSCP		NON-SECURED CIRCULATION
	TSA OFFICE SPACES		TSA ACCESS BRIDGE
	SECURED CIRCULATION		

 Illustration
East Wing
& the Bridge

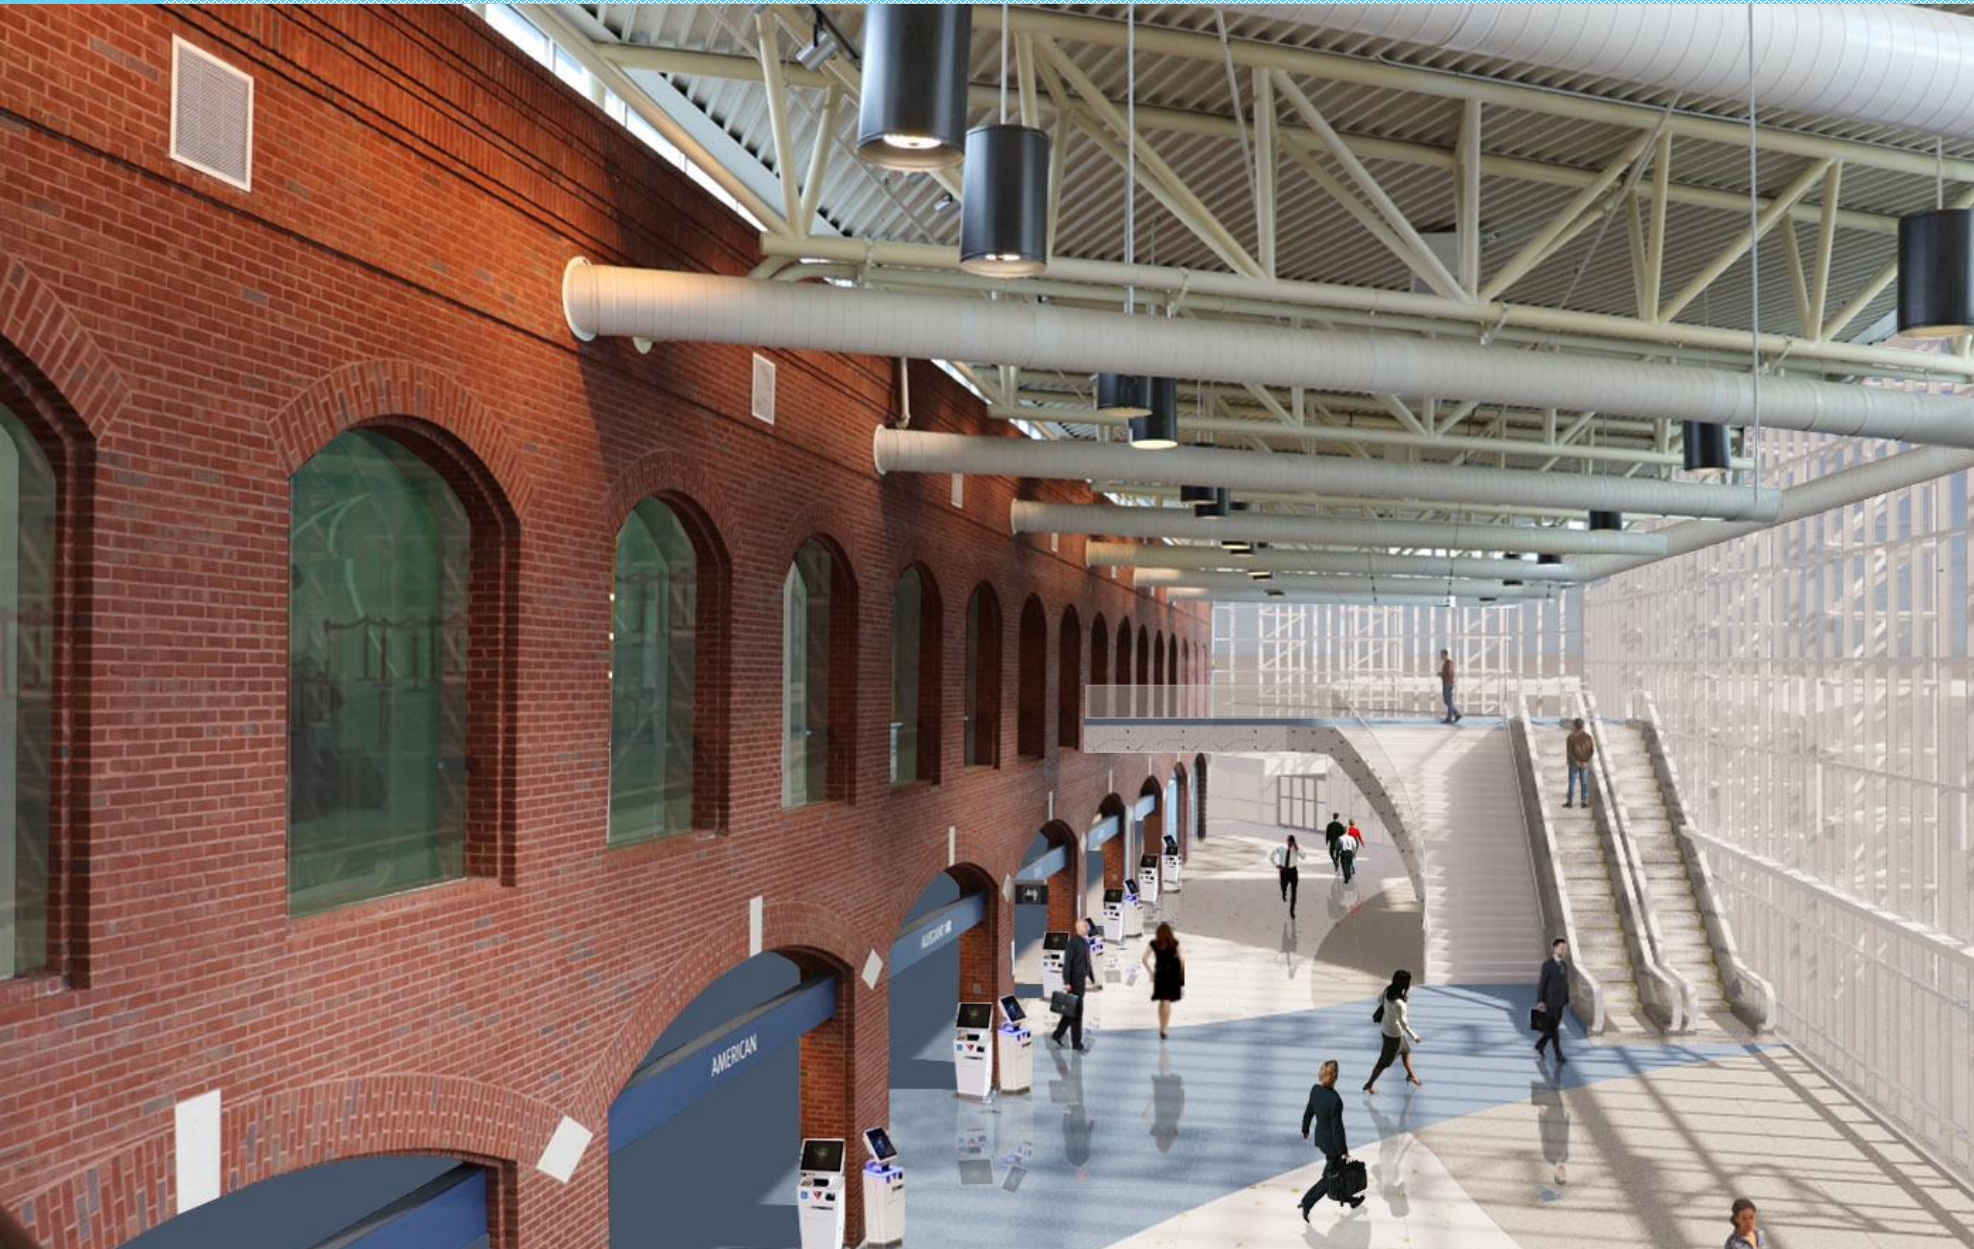


Illustration
Approaching
Airline Check-in



Illustration Approaching TSA Checkpoint



Illustration Inside TSA Checkpoint



Illustration Exit Portal

